



WINDOWS INSTALLED
AT 7'-0" HEADER HEIGHT
JELDWEN WINDOWS
JELDWEN DOORS
SIMPSON DOORS

DIRECTION
OF VIEW

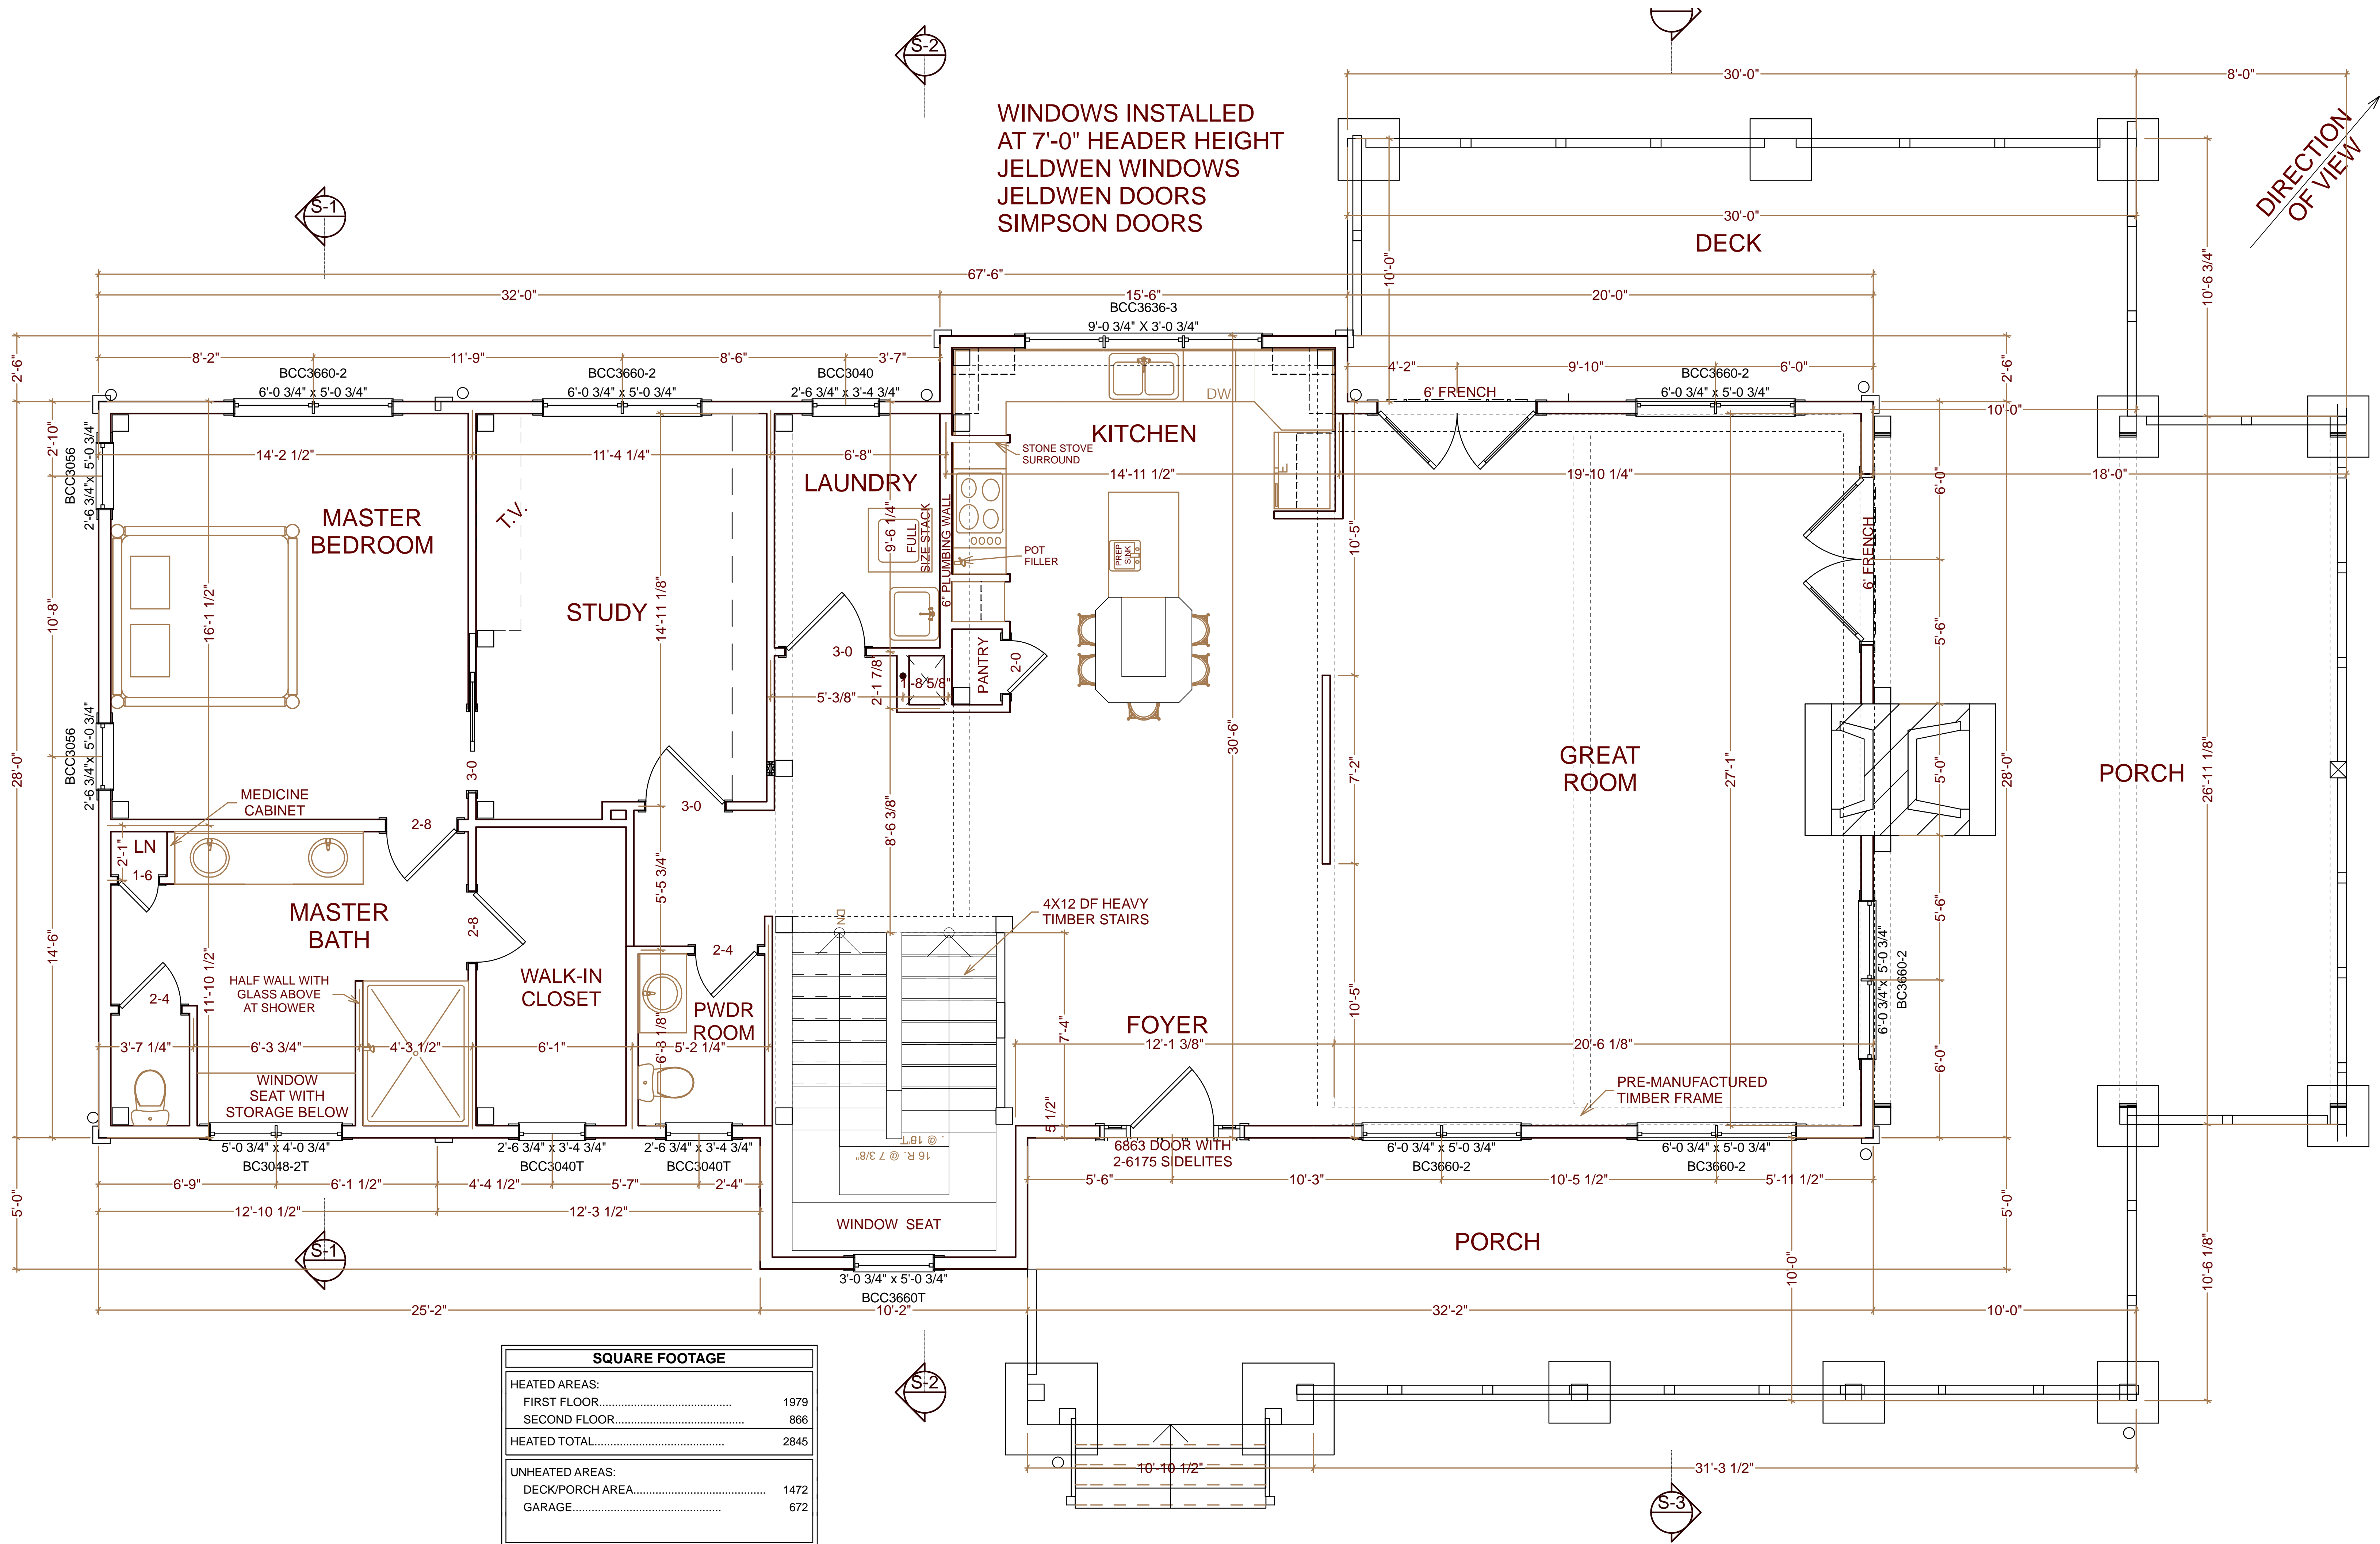


SQUARE FOOTAGE	
HEATED AREAS:	
FIRST FLOOR.....	1979
SECOND FLOOR.....	866
HEATED TOTAL.....	2845
UNHEATED AREAS:	
DECK/PORCH AREA.....	1472
GARAGE.....	672

MAIN FLOOR PLAN

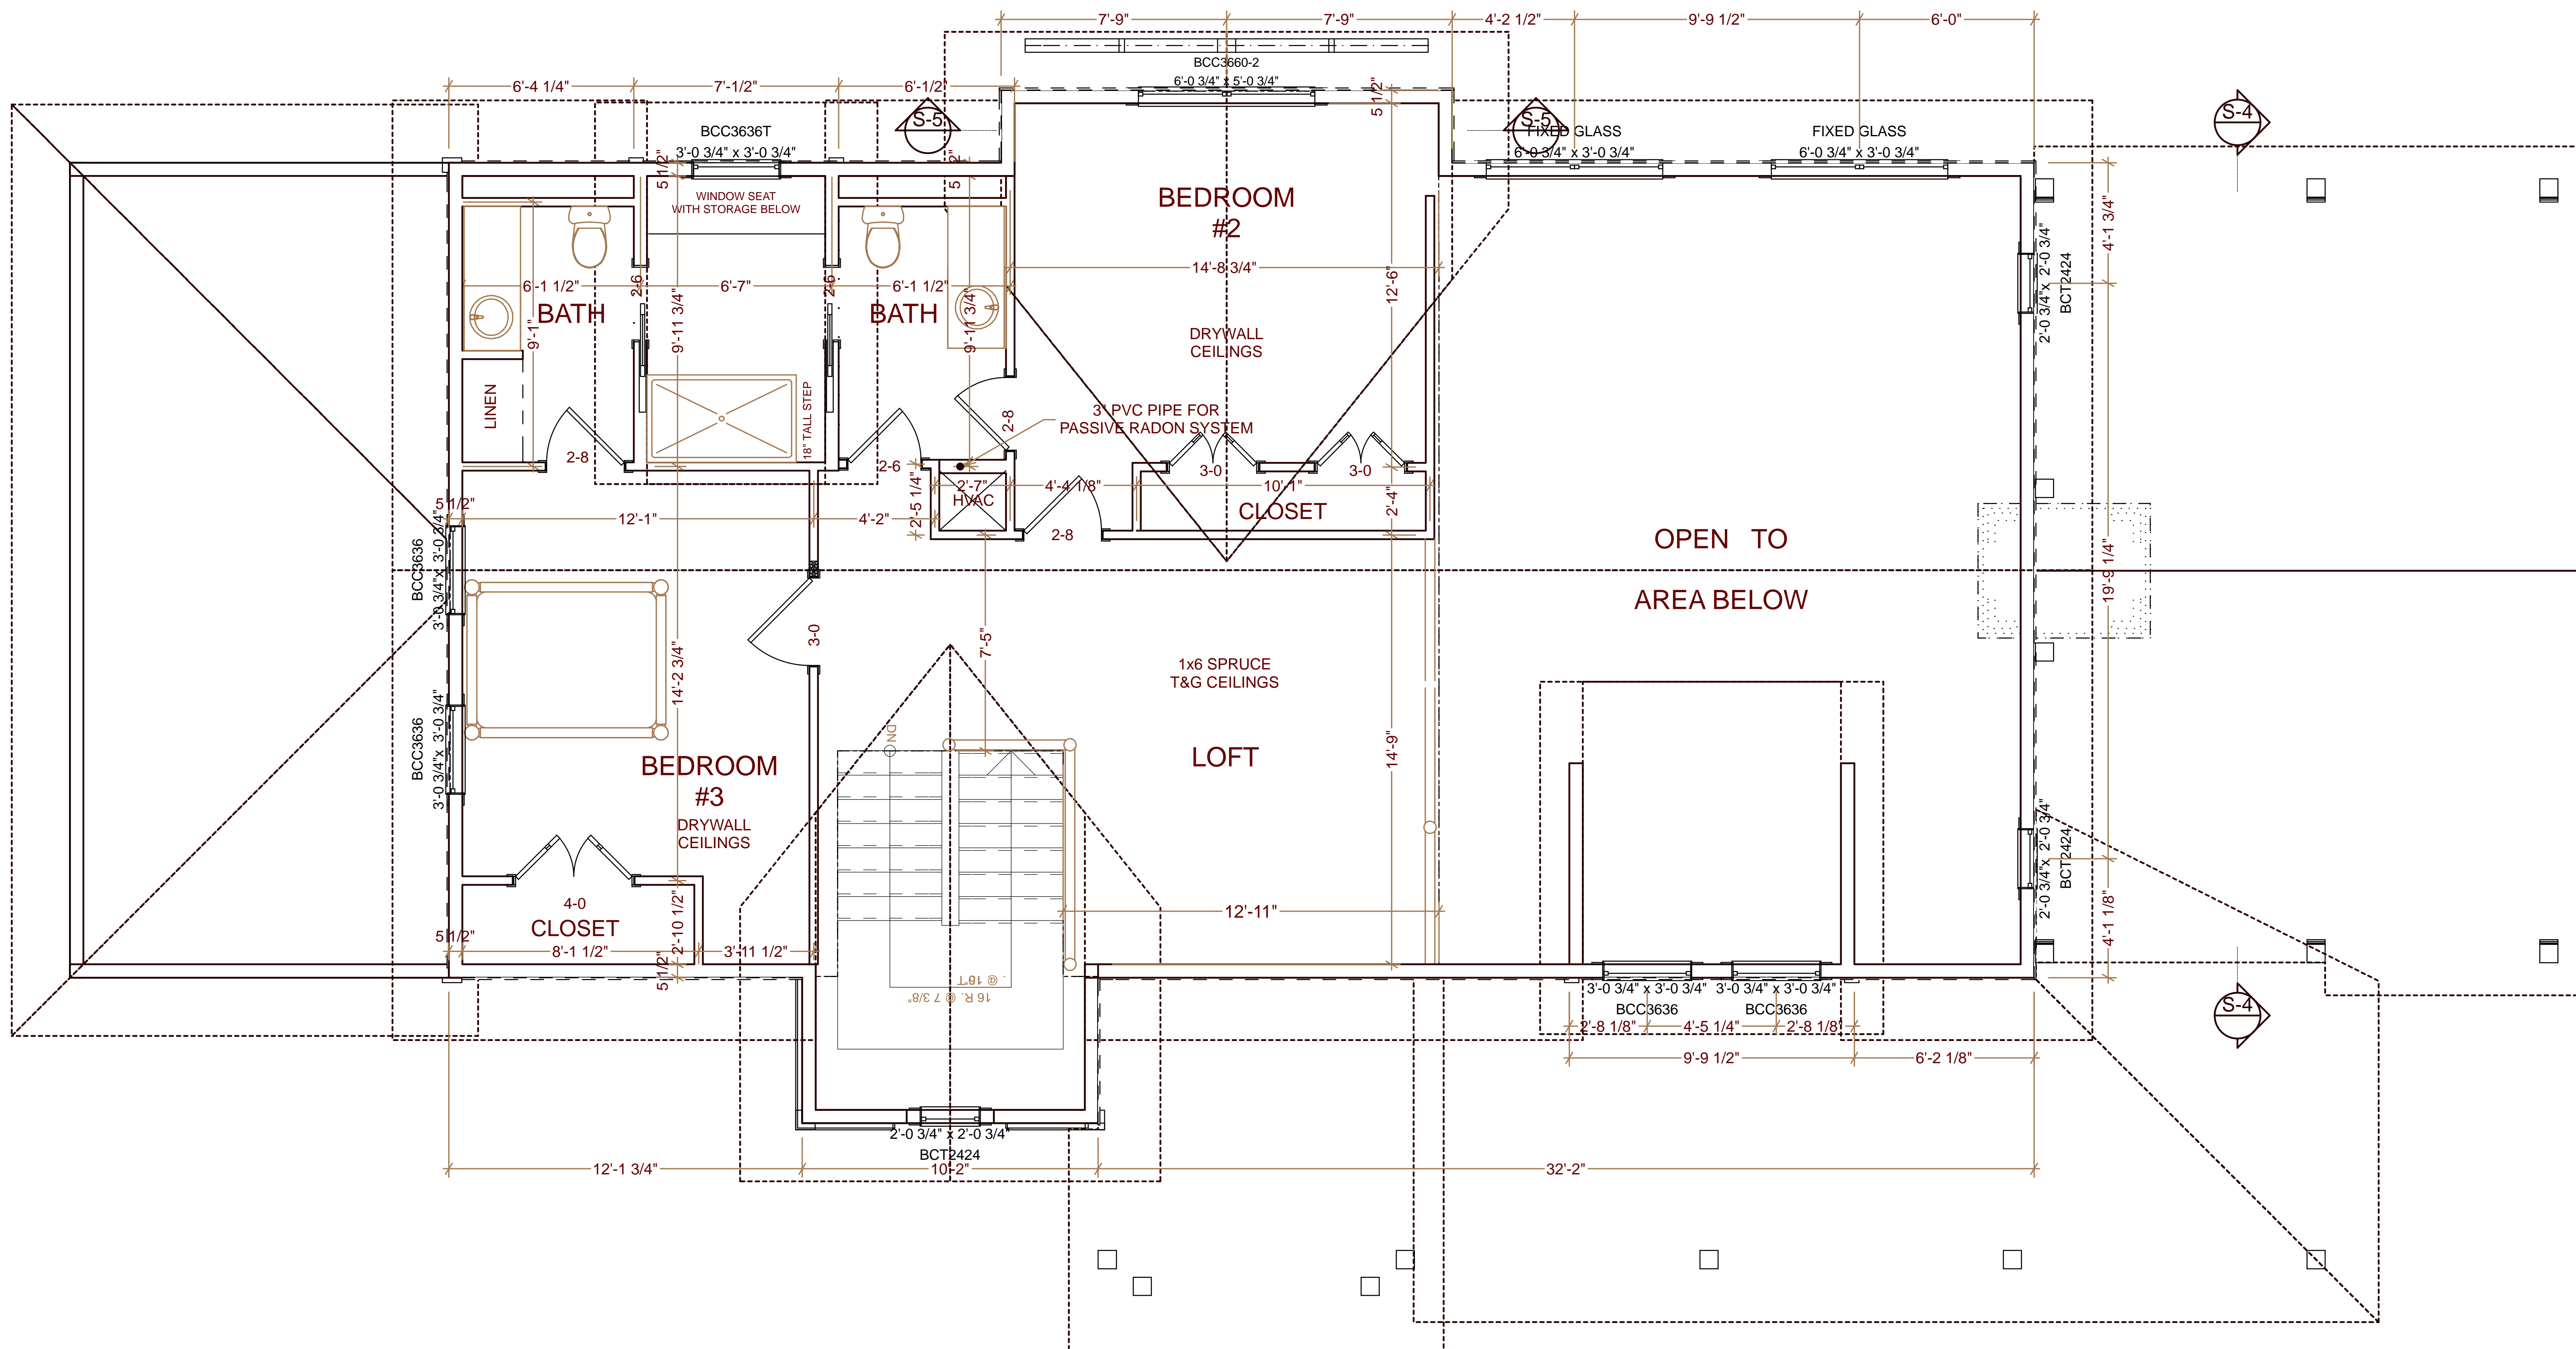

SECOND FLOOR PLAN

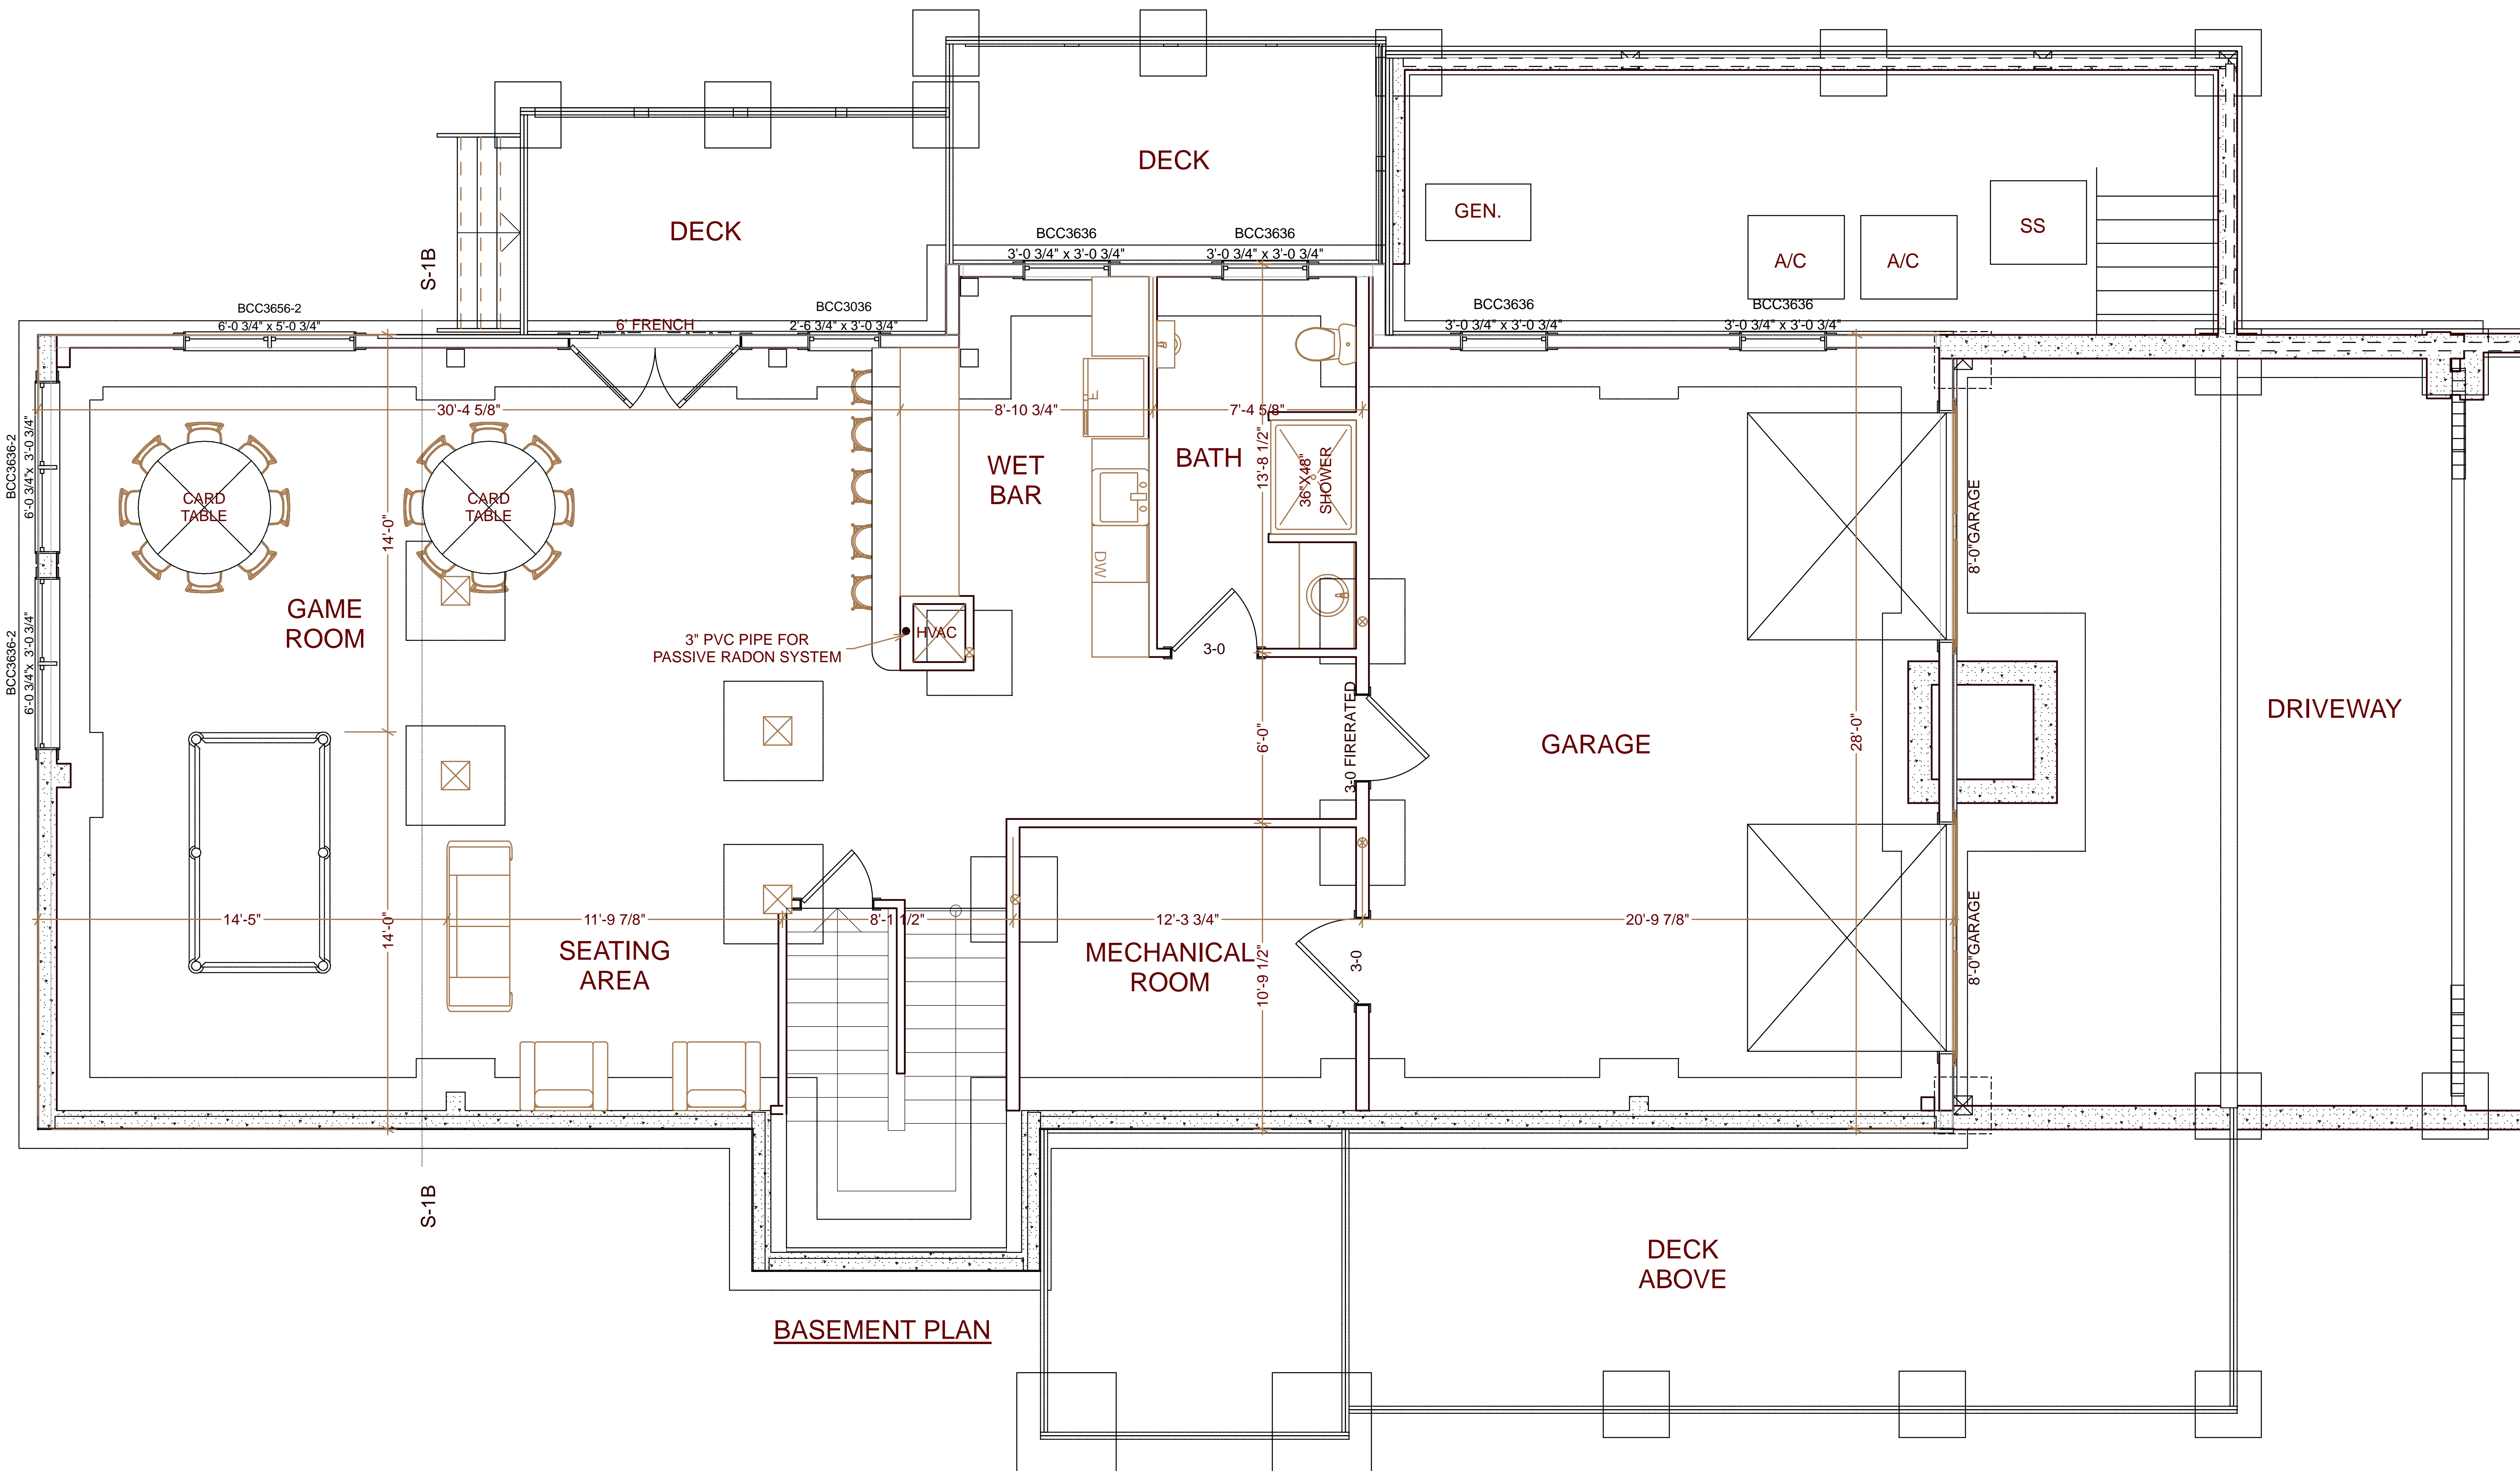

BASEMENT PLAN

DECK ABOVE